
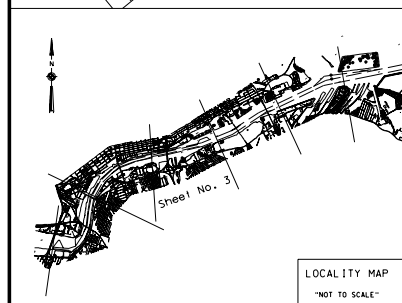
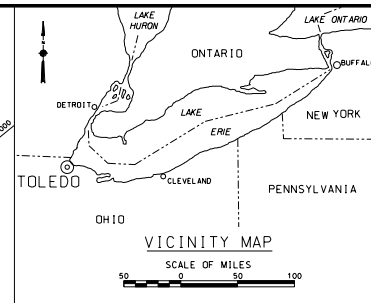


SAFETY PAYS

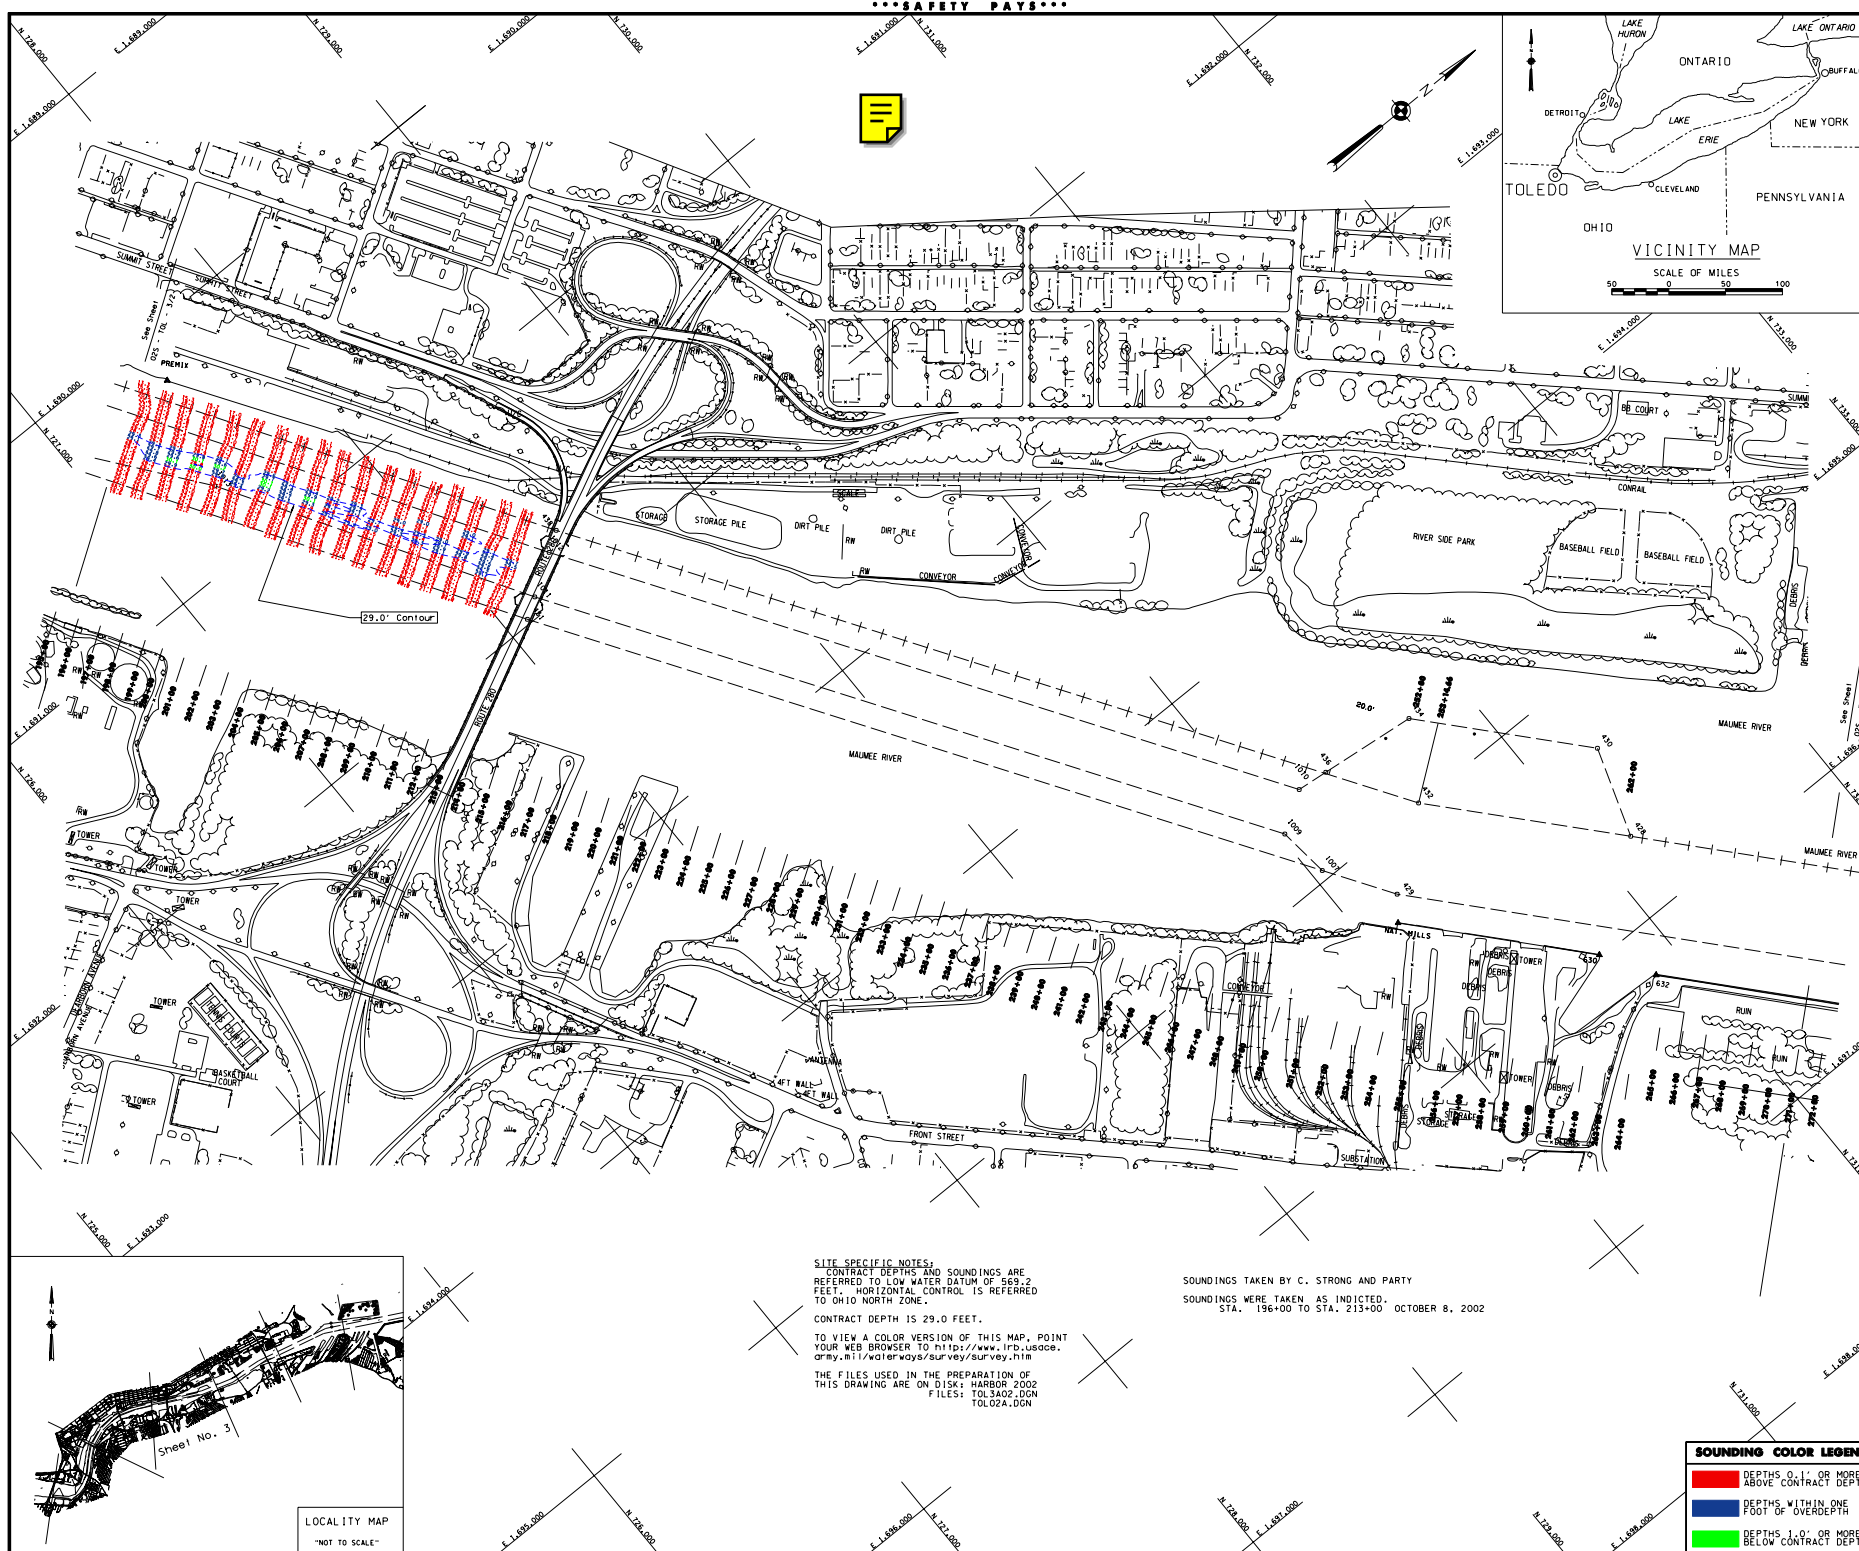

SITE SPECIFIC NOTES:
 CONTRACT DEPTHS AND SOUNDINGS ARE REFERRED TO LOW WATER STADIUM OF 569.2 FEET. HORIZONTAL CONTROL IS REFERRED TO OHIO NORTH ZONE.
 CONTRACT DEPTH IS 29.0 FEET.
 TO VIEW A COLOR VERSION OF THIS MAP, POINT YOUR WEB BROWSER TO <http://www.frb.usace.gov/rv/r11/actofwds/survey/survey11.htm>
 THE FILES USED IN THE PREPARATION OF THIS DRAWING ARE ON DISK: HARBOR 2002 FILES: TOL3A02.DGN TOL02A.DGN

SOUNDINGS TAKEN BY C. STRONG AND PARTY
 SOUNDINGS WERE TAKEN AS INDICATED STA. 196+00 TO STA. 213+00 OCTOBER 8, 2002

SOUNDING COLOR LEGEND

Red	DEPTHS 0.1' OR MORE ABOVE CONTRACT DEPTH
Blue	DEPTHS WITHIN ONE FOOT OF OVERDEPTH
Green	DEPTHS 1.0' OR MORE BELOW CONTRACT DEPTH

US Army Corps of Engineers
Buffalo District

TOLEDO HARBOR, OHIO
RIVER SECTIONS
APRIL CONTRACT SOUNDINGS
SCALE: 1" = 200'

Sheet reference number:
025-TOL-30
Sheet 3 of 6

SUPPORT VALUE ENGINEERING - IT PAYS